


# Typical Paver Installation Cross-Section

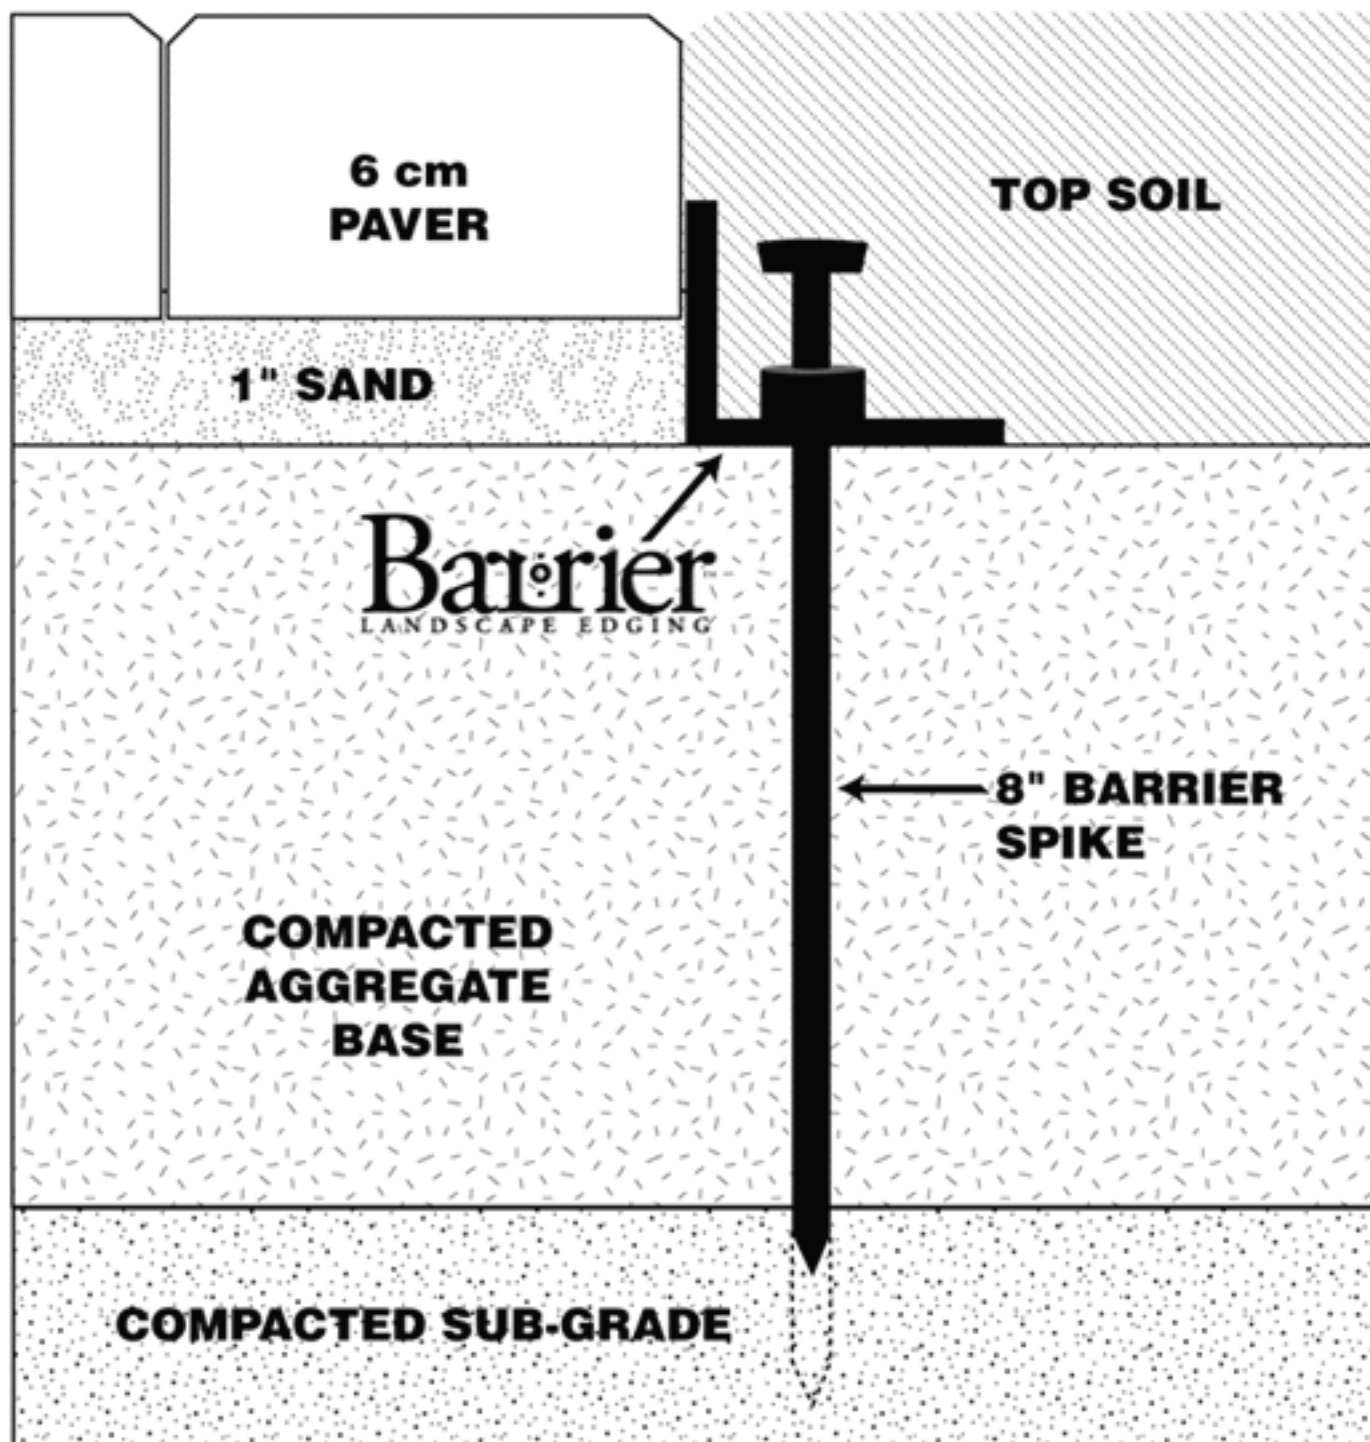

*4 - 6" of compacted aggregate base material is typically recommended for residential walkways and patios.*