


# RESIN BOUND AGGREGATE SYSTEM WITH EZ SET


**ResinScape**  
RESIN BOUND SYSTEM

Resin Bound Stone Aggregate Permeable Paving

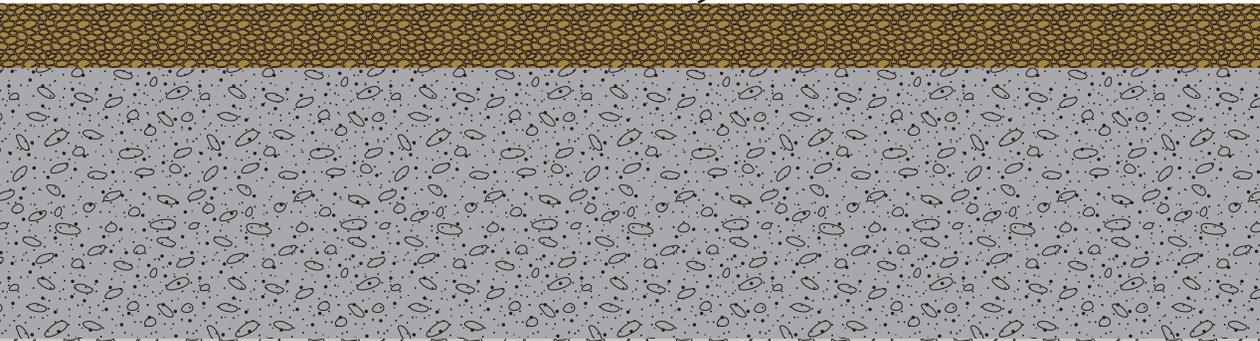

**EZSET**

Trass Setting Bed  
2" - 5" based on  
pedestrian or vehicular traffic

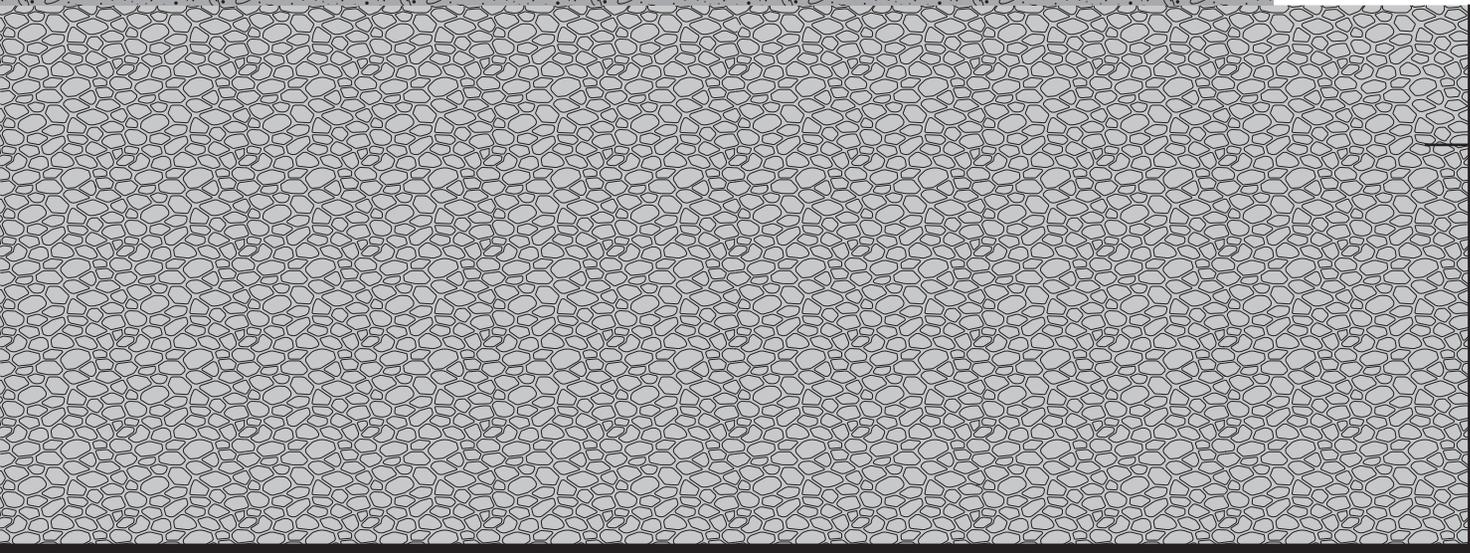

#57 Aggregate Base  
3" - 5"

Non Woven  
Separation Fabric

**SEK SUREBOND**  
HARDSCAPES *Done Right!*

800-932-3343 | [www.sek.us.com](http://www.sek.us.com)